



CRAFTING LUXURY THAT'S RARE

Riviera's luxury homes
are a fusion of modern
luxury and classic
design, featuring
exquisite craftsmanship
and premium materials.

RESIDENCES AT RARE LANDMARKS

Perched amidst a tapestry
of urban charm and
natural beauty, Riviera
offers the best of both
worlds- convenience and
tranquility.


RARE IMMERSIVE EXPERIENCES


At Riviera, our promise extends beyond elegant homes to exclusive events tailored just for you.



Riviera is a distinguished collection of rare homes in the vibrant city of Ahmedabad With a heritage spanning of five decades and guided by masterful expertise, Riviera curates the finest residences, nestled in the most exclusive neighbourhoods.

But, Riviera is not just about the meticulously crafted masterpieces, it is about the experience. Beyond the architectural marvels, Riviera is an immersive experience, a commitment to unveiling the beauty of the basic, the authentic, and the human. In a world where true beauty has become rare with time, each home is designed not just as a dwelling but as an experience that breathes life into your everyday.

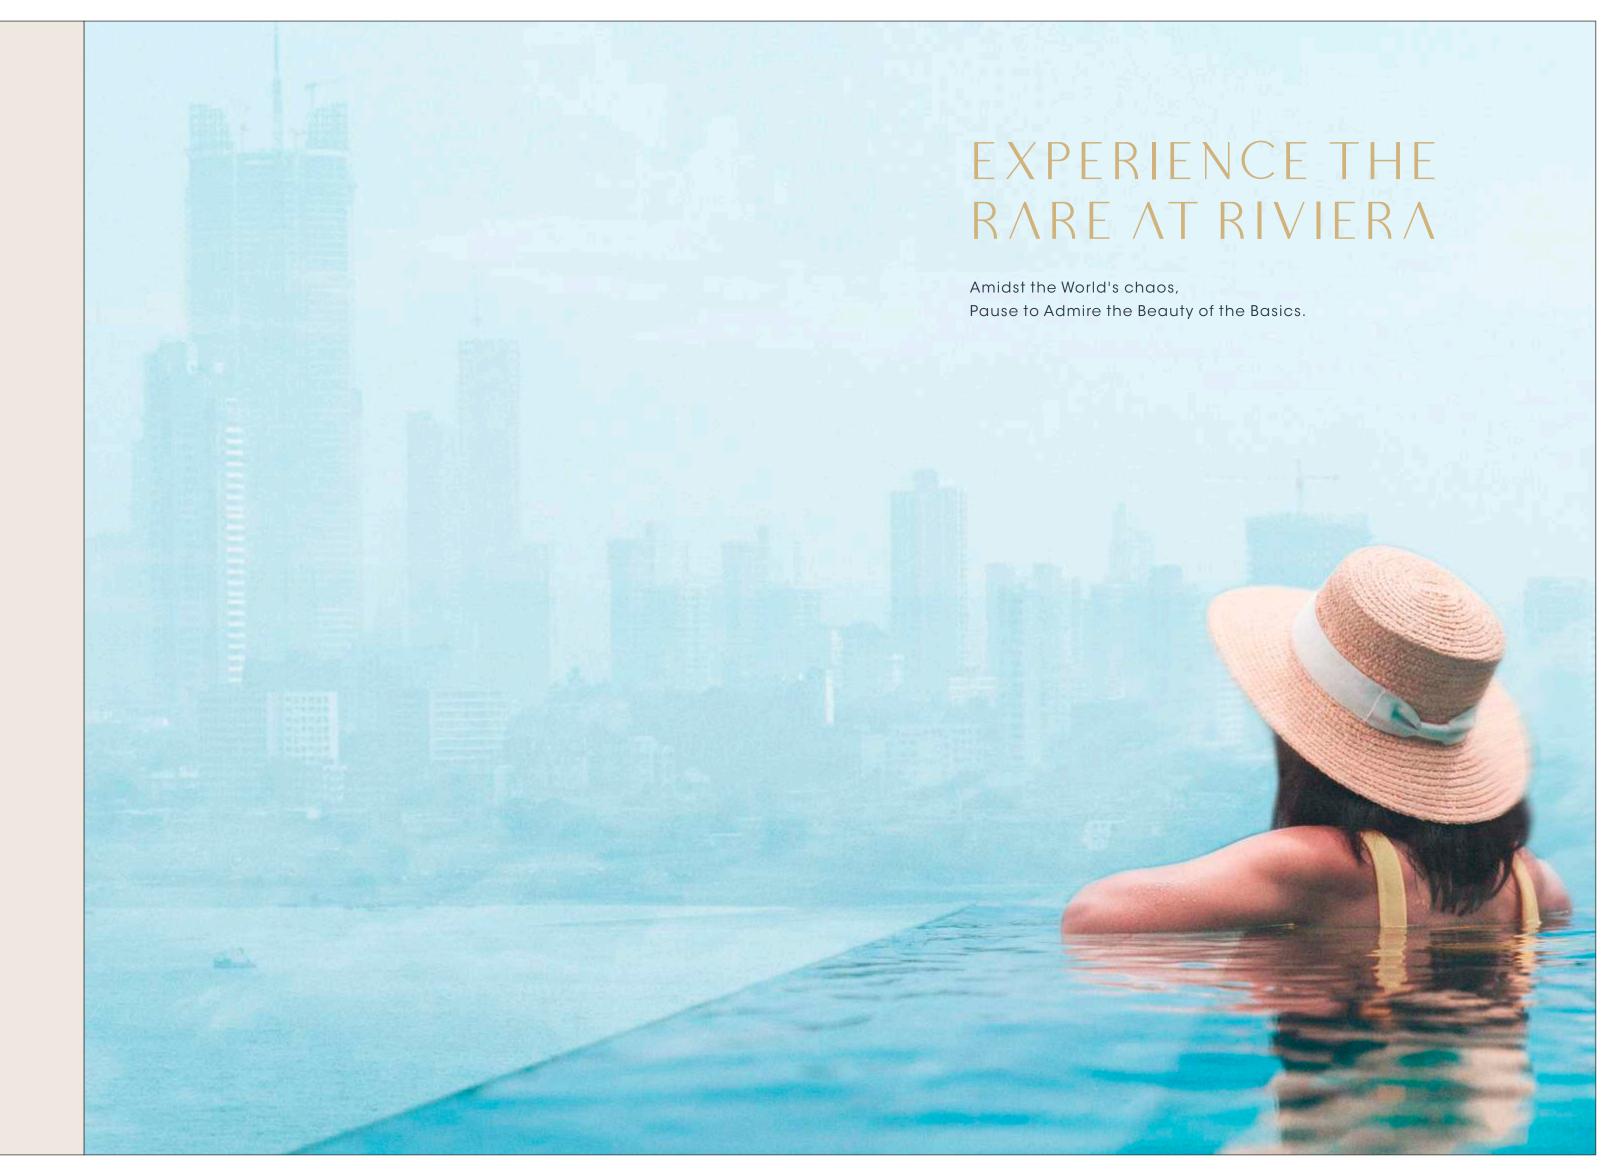

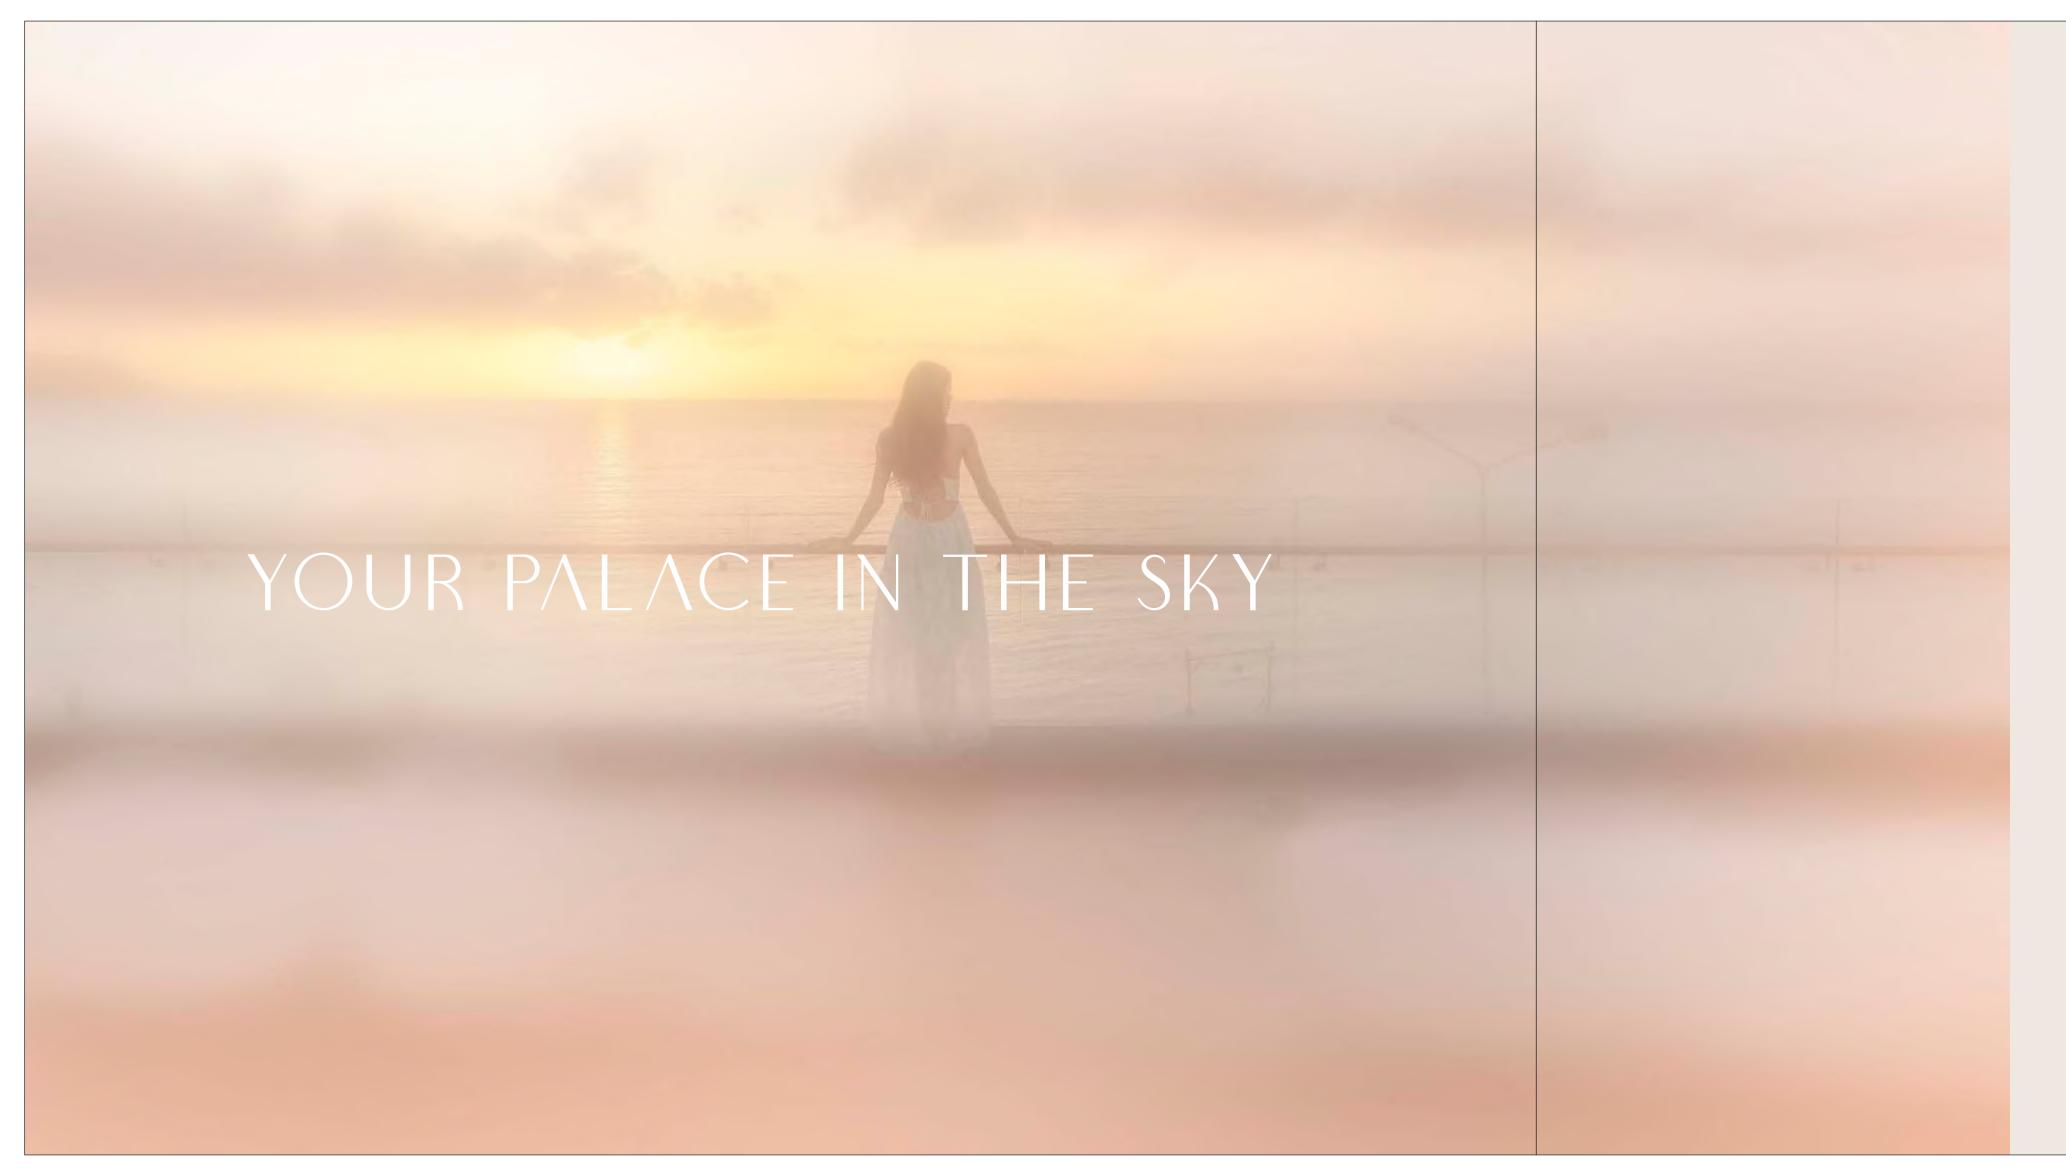


A HAVEN,
AS RARE AS
A CASTLE
FORMED BY
THE CLOUDS
IN THE SKY.

RIVIERA PALACIO

4 & 5 BHK LUXURY RESIDENCIES



A SOARING
37-FLOOR
MASTERPIECE
GRACING
THE CELESTIAL
SKYLINE

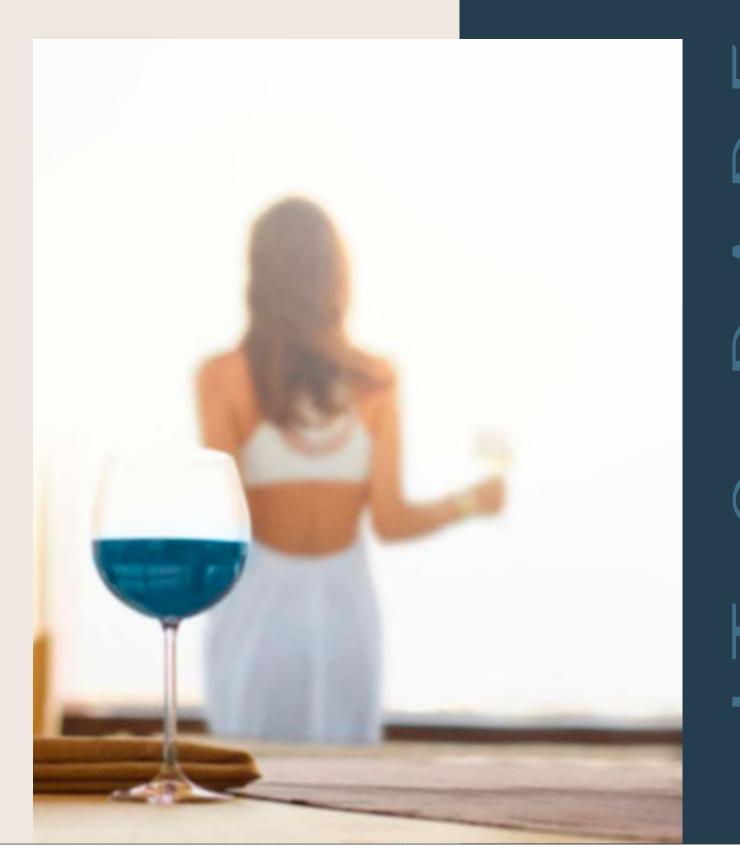

Ш

A LIFE WHERE
OPENING YOUR
WINDOWS REVEAL
A DREAMSCAPE
AMONG THE
CLOUDS.

Riviera Palacio transforms this vision into realitya luxury castle in the sky that's as rare as it is enchanting.

A PALACE AMID SKY, LOCATED AT SKYCITY

At Riviera Palacio, you are not just part of a stand alone community but part of a larger township called the Sky City.



SKY CITY TOWNSHIP


Sky City - An integrated township in Ahmedabad where lighter living is the way of life. A perfect place to experience luxury living. It is a captivating and a well planned residential enclave that epitomises the blend of comfort and style.

Spread over 104 acres in shela, Sky city is known for its immaculate planning and an infrastructure that ensures easy connectivity and a prestigious neighbourhood making it a highly sought after residential destination. With wide open roads and large green spaces, it is undoubtedly a township that you want to be part of.

The surrounding landscape adds to the allure of Riviera Palacio with picturesque view and a serene ambience that invites you to unwind and relax.





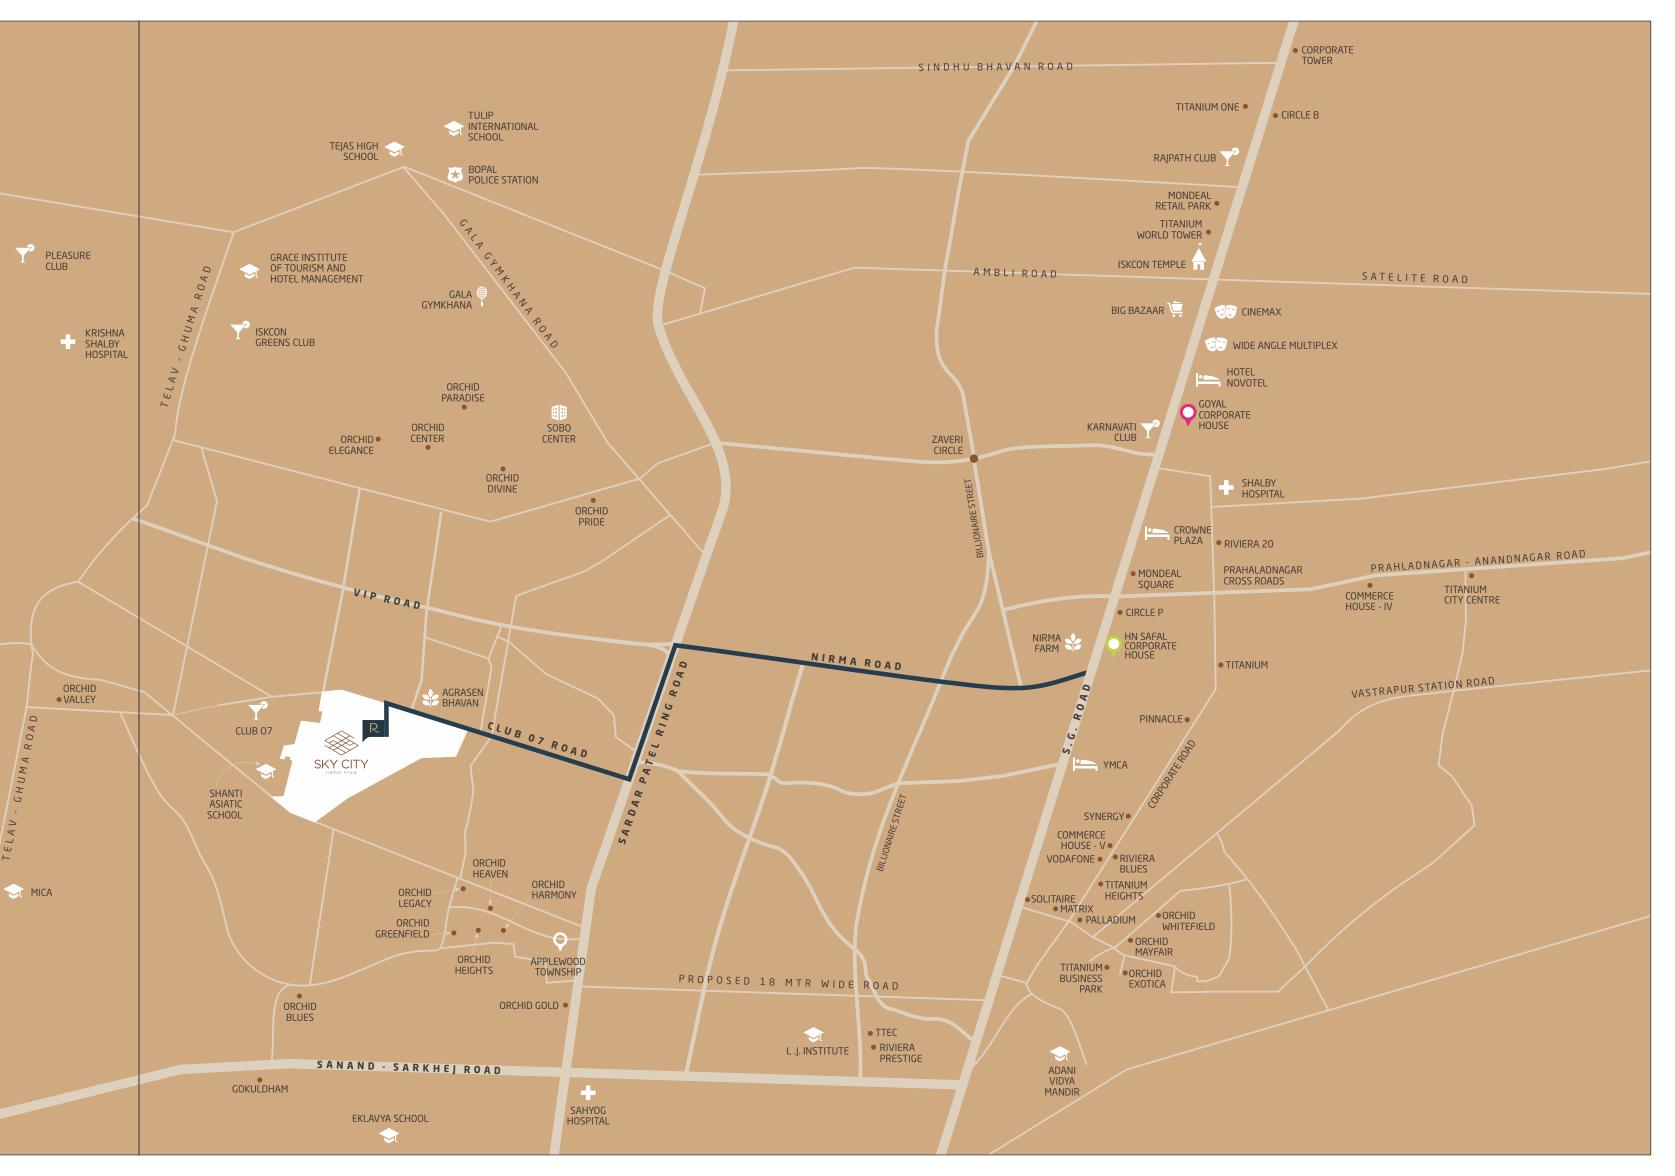



AN ARCHITECTURE BEYOND COMPARE

Experience the elevated life with a majestic tower spanning 37 floors.



A CLUB FOR A LUXURY COMMUNITY

Experience modern living at our exquisite club, where luxury meets leisure, creating the perfect space to unwind, socialize, and embrace the vibrant community spirit.


FLOAT INTO MAJESTIC MOMENTS

Here crystal-clear waters and a tranquil ambiance create the perfect oasis for relaxation and leisure. Immerse yourself in a refreshing escape, surrounded by the soothing embrace of our meticulously designed swimming pool.



A RARE AND ROYAL LIFE

Where the sky is not the limit, but the beginning of your extraordinary experience.

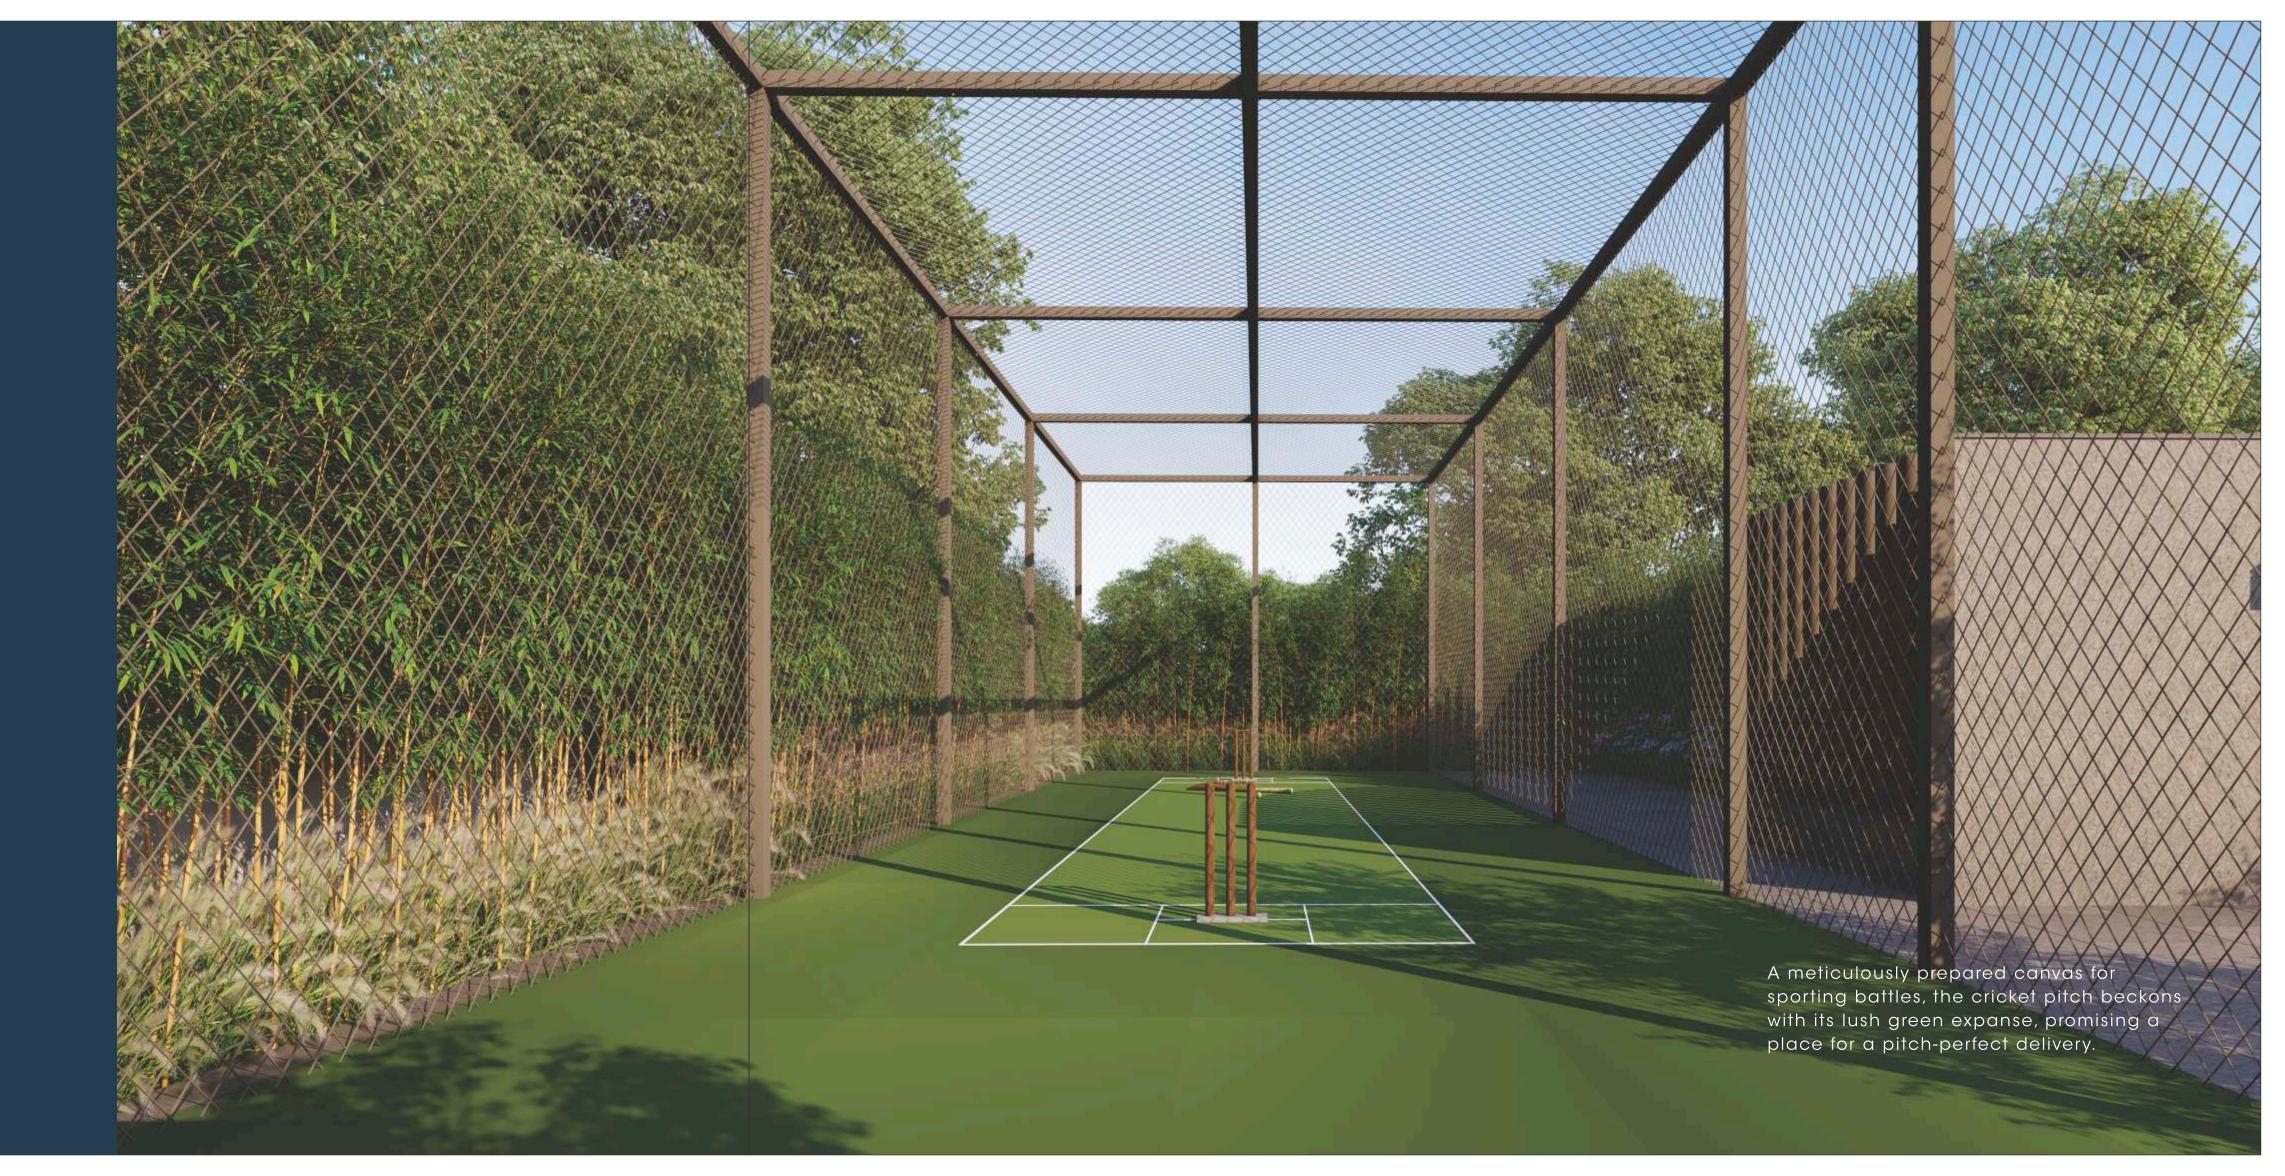



A HEAVEN WITH THE HARMONY OF NATURE

Immerse yourself in the soothing embrace of our lush landscape garden, adorned with thoughtfully placed sit-outs, creating a serene haven for relaxation and connection with nature.

















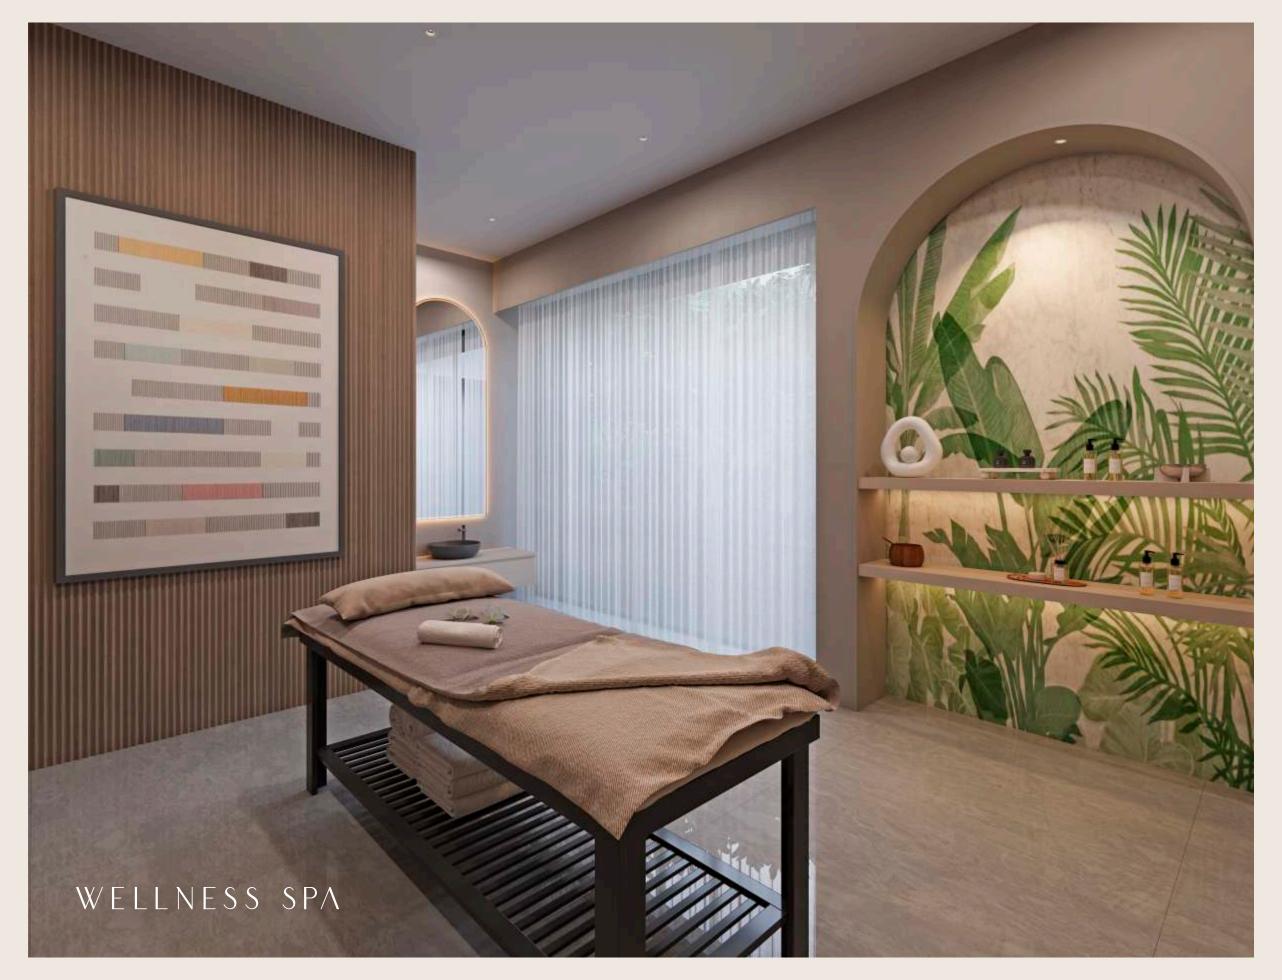



THE GRAND SPORTS GALLERY

Escape the ordinary with our indoor games, where laughter echoes and friendly competition thrives in a vibrant atmosphere of entertainment and camaraderie.

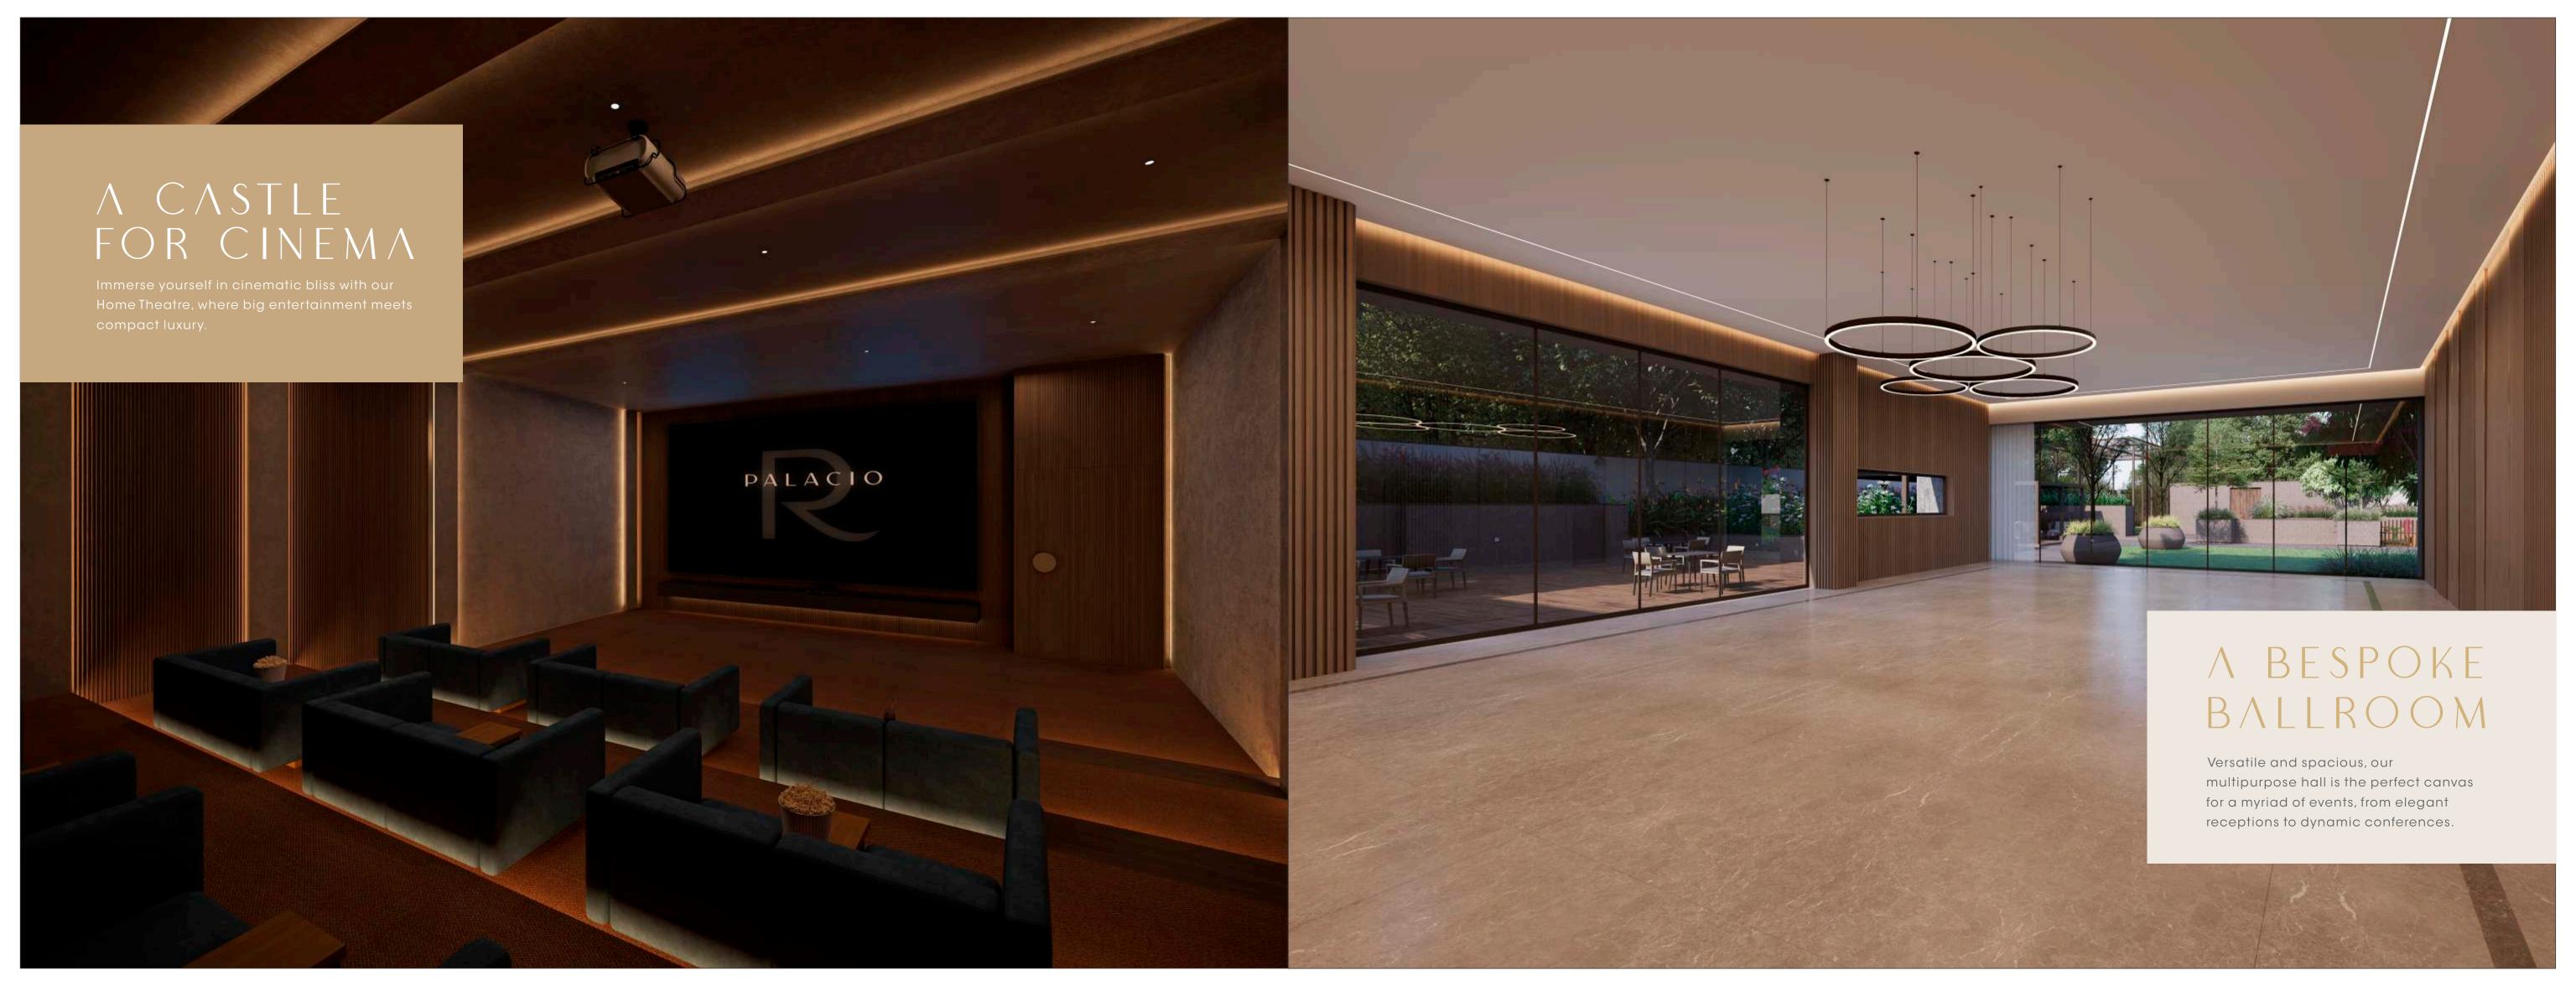

A PALACE OF HAPPINESS

Engage in active pursuits at our multipurpose court and Children's Play Area, providing endless recreational possibilities for all.





OUTDOOR AMENITIES




































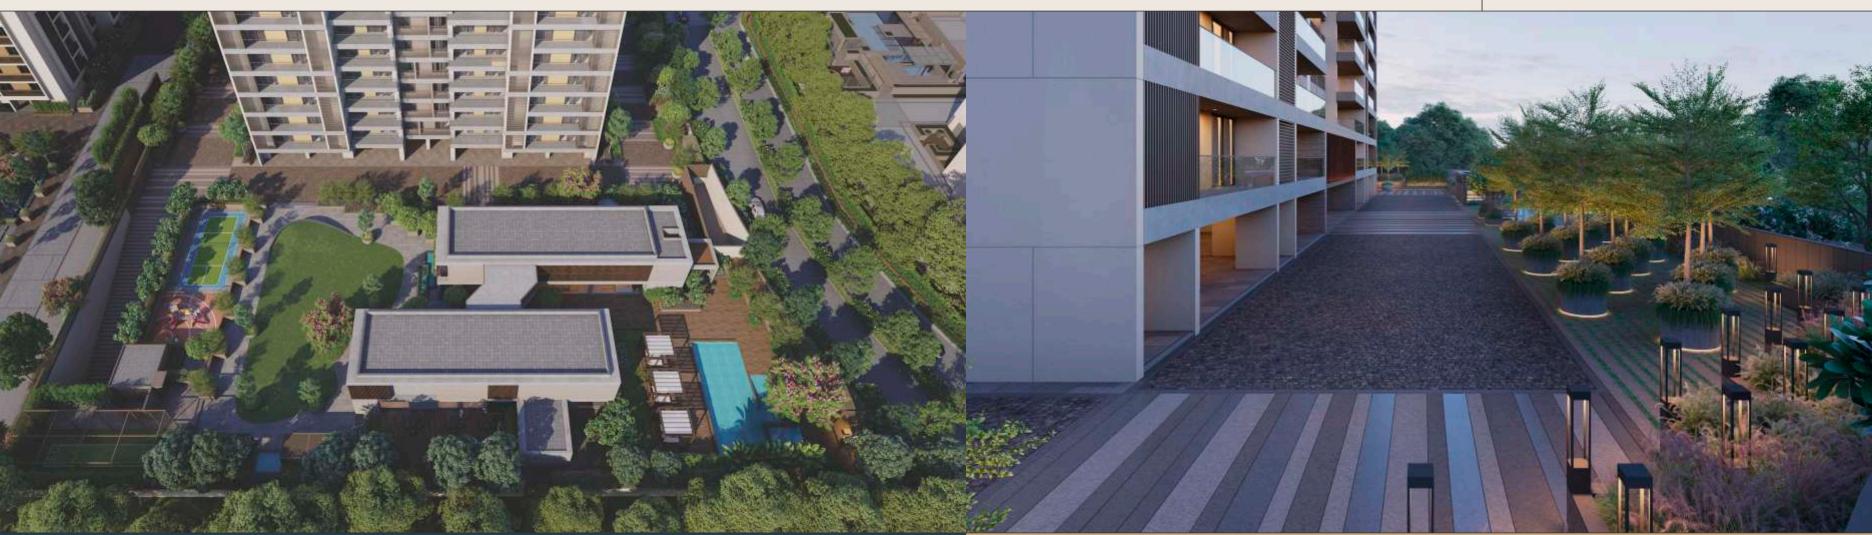

CLUB HOUSE AMENITIES






























RIVIERA PALACIO



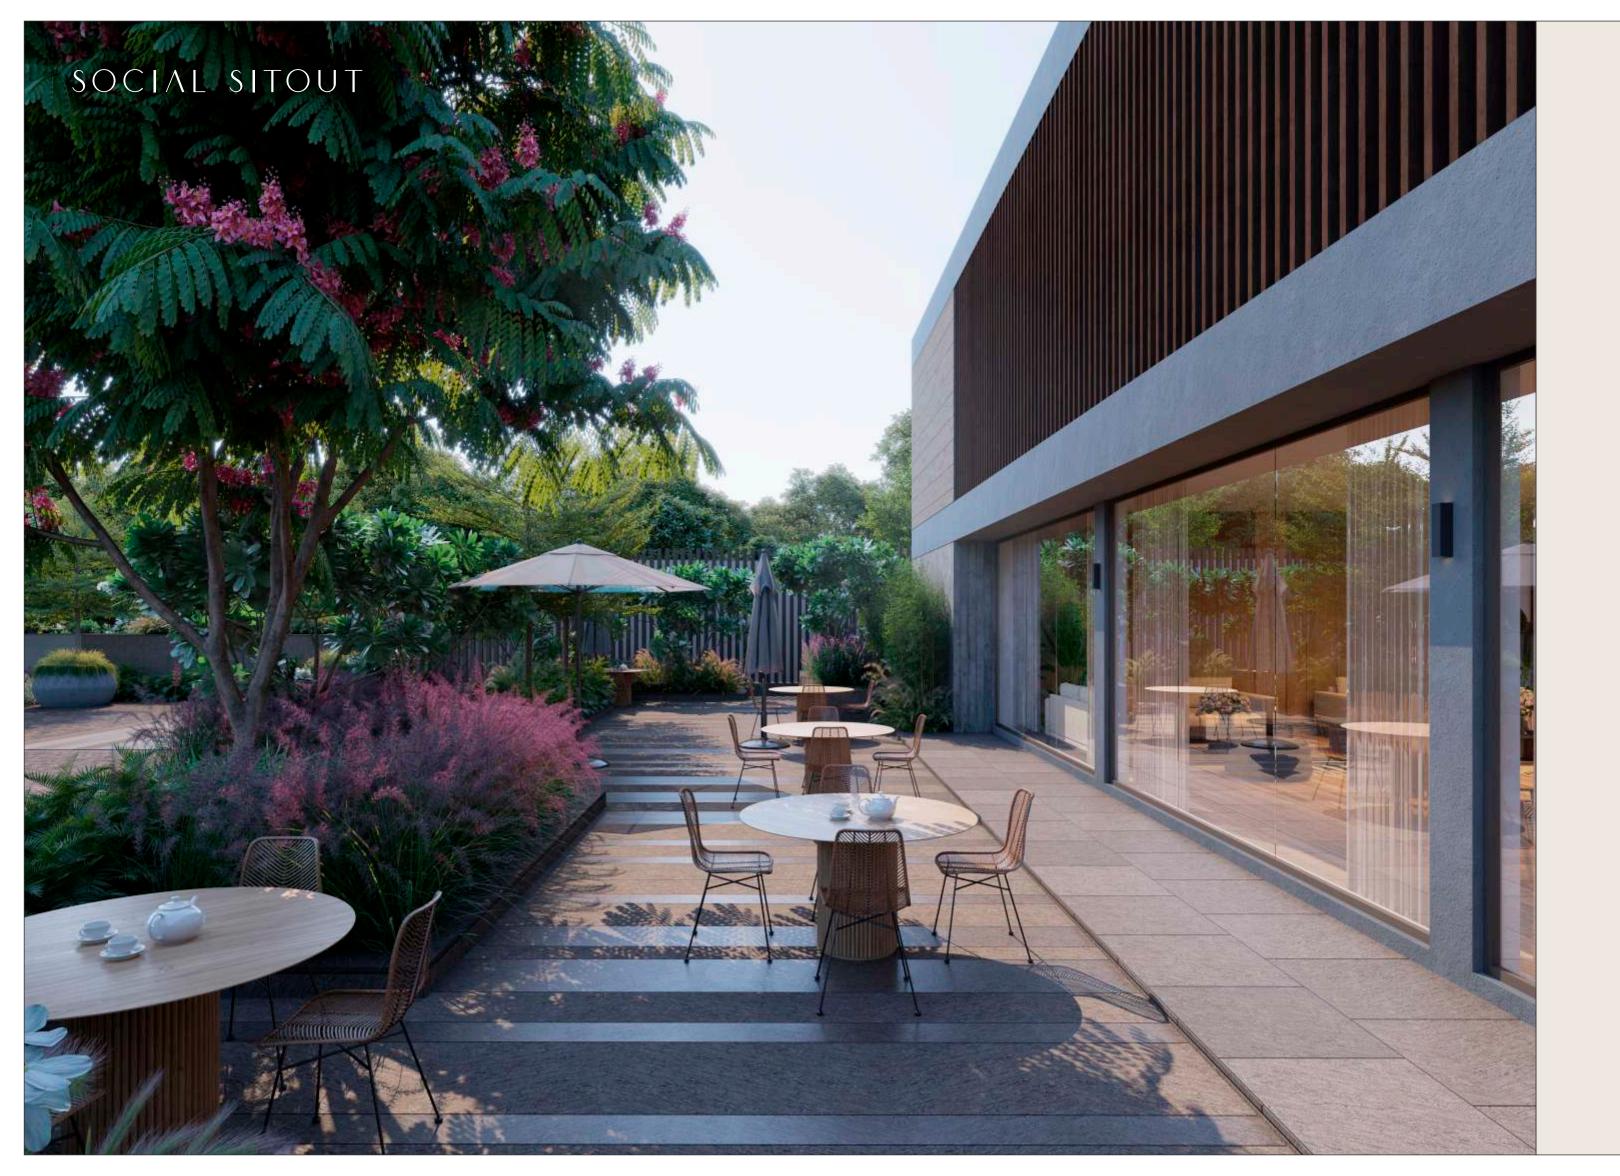


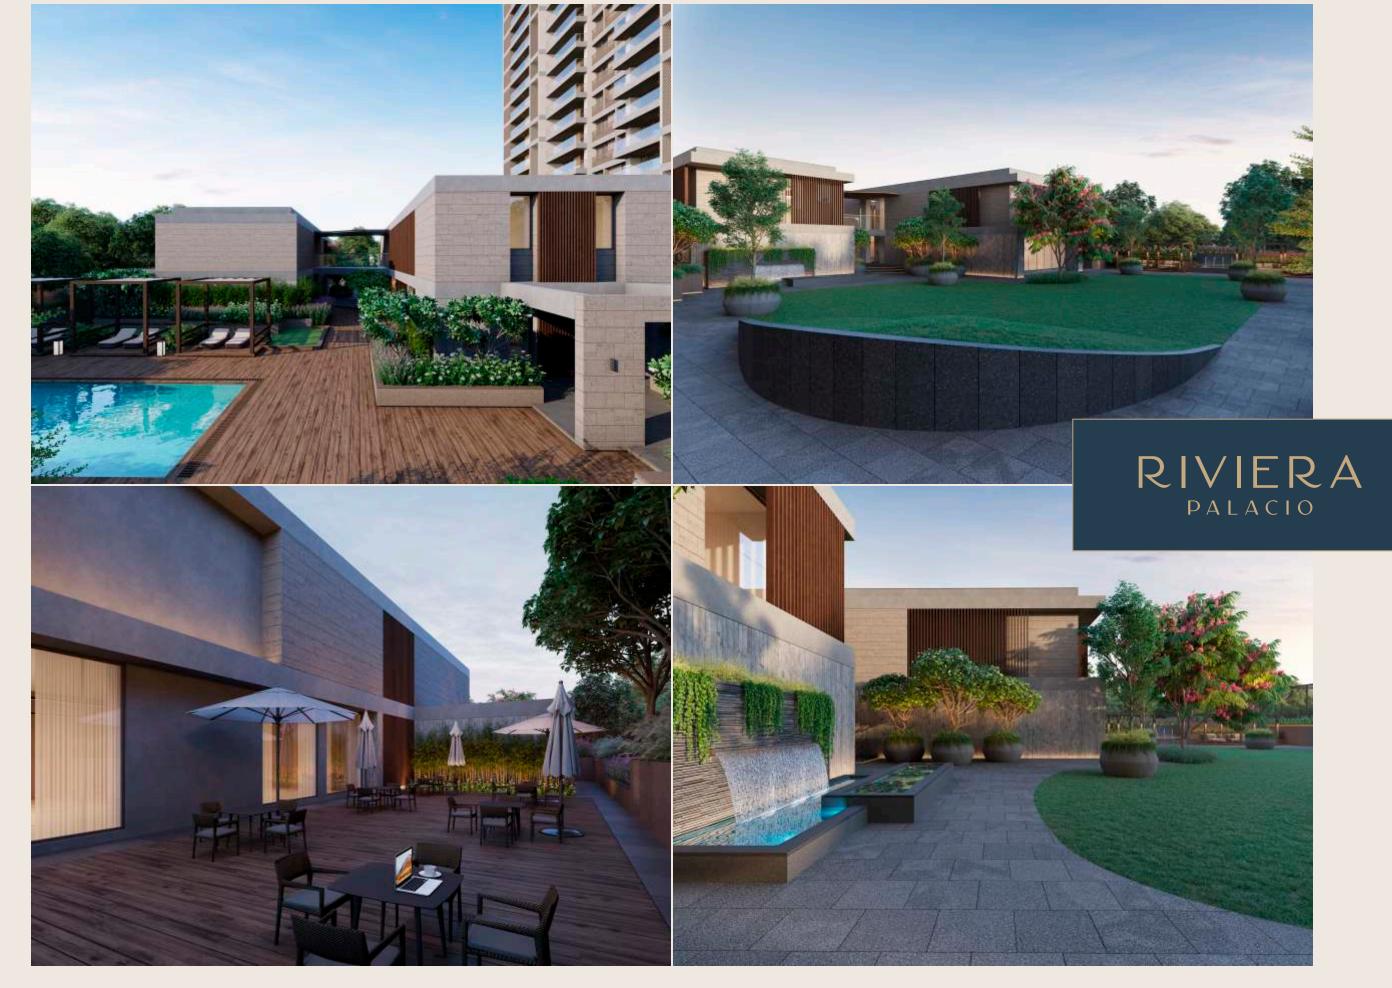

PALACIO

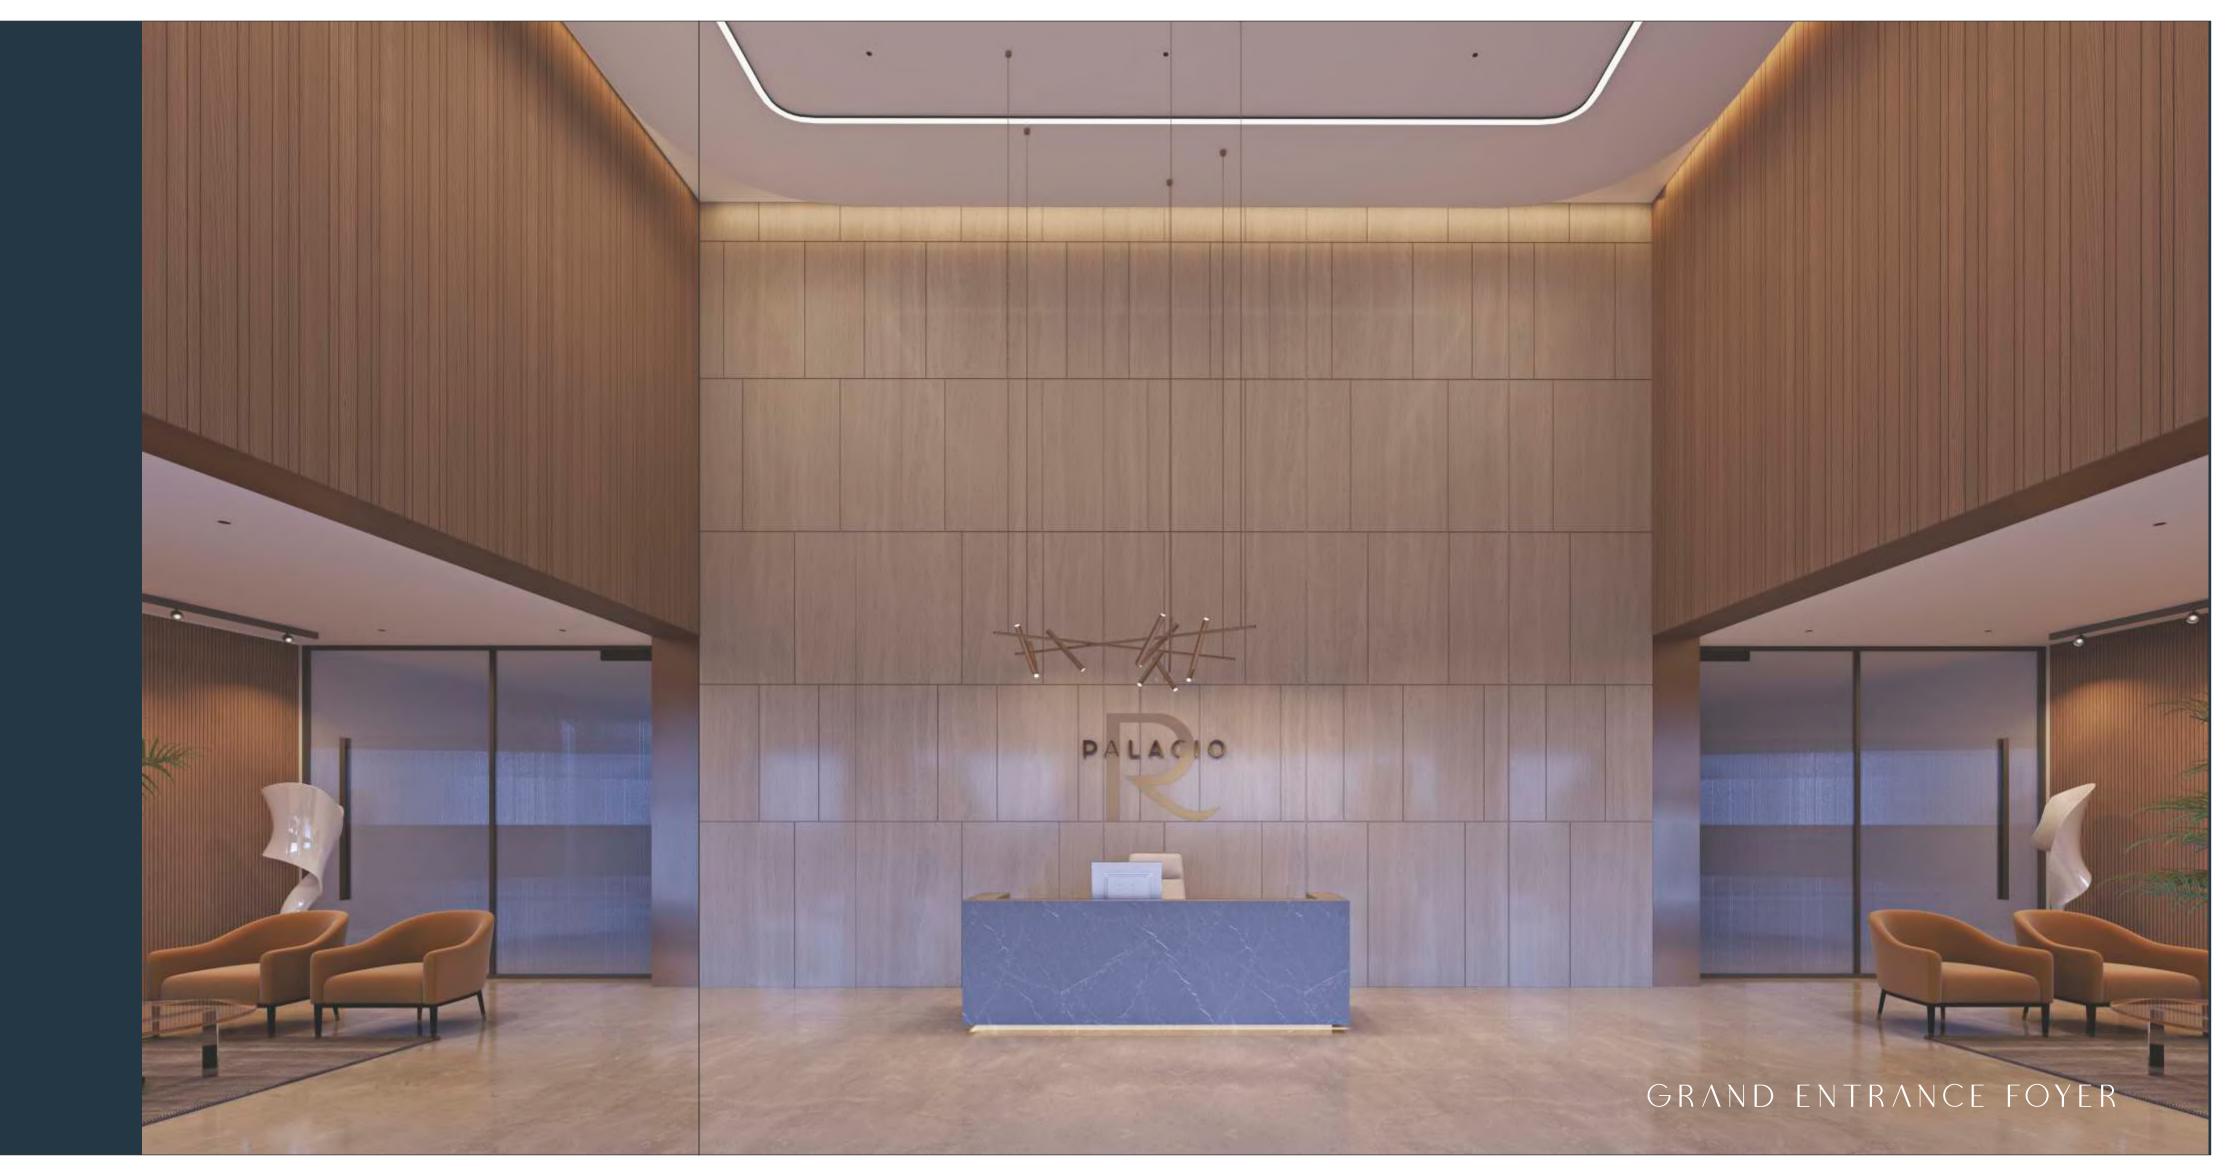

RIVIERA

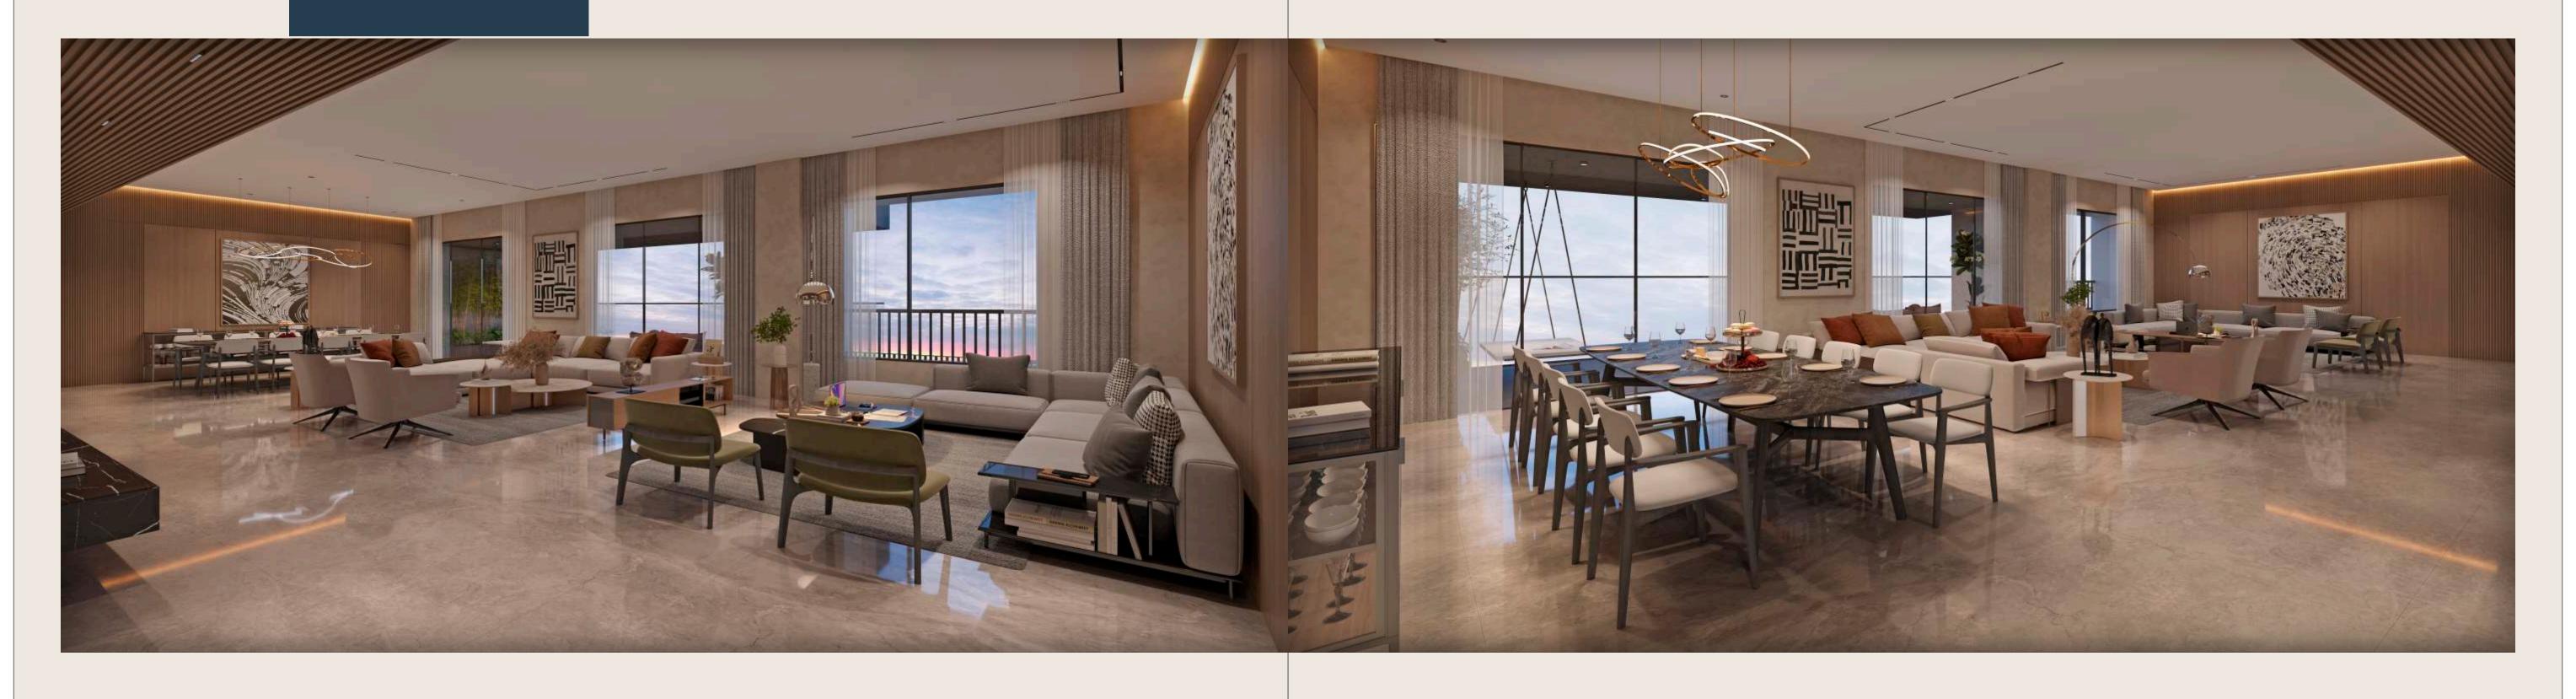

1ST FLOOR

UNIT NO: 103 & 104

AREA AS PER RERA	SQ. MTR
CARPETAREA	346.24
VERANDAH/BALCONY	36.69
WASHAREA	7.07

1	VESTIBULE	12′0″ X 11′6″
2	CLOSET	5′5″ X 11′2″
3	DRAWING ROOM	13'11" X 22'0"
4	LIVING	14′5″ X 22′0″
5	DINING	13'0" X 22'0"
5A	VERANDAH	26'4" X 9'11"
6	KITCHEN	20'0" X 12'4"
6A	STORE	6′0″ X 10′0″
6B	WET KITCHEN	7′7″ X 15′1″
6C	WASH YARD	10′11″ X 7′0″
7	PUJA	7′5″ X 4′5″
8	POWDER TOILET	7′7″ X 4′10″
9	FOYER	9′0″ X 9′6″
10	BED ROOM-01	13′11″ X 14′7″
10A	DRESS/TOILET	7′7″ X 12′0″
11	M.BED ROOM-02	19′11″ X 13′0″
11A	DRESS/TOILET	16'4" X 8'1"
12	M.BED ROOM-03	14′1″ X 20′0″
12A	BALCONY	13'4" X 5'0"
12B	DRESS	9′3″ X 6′10″
12C	TOILET	9′3″ X 12′2″
13	M.BED ROOM-04	14'1" X 22'0"
13A	BALCONY	13'4" X 5'0"
13B	DRESS	9'6" X 8'8"
13C	TOILET	9'6" X 12'2"
14	SERVANT ROOM	8′0″ X 11′0″
14A	STOIL FT	4′7″ X 7′0″





5 BHK UNIT

2ND FLOOR

UNIT NO: 203 & 204

AREA AS PER RERA	SQ. MTR.
CARPETAREA	373.38
VERANDAH/BALCONY	38.05
WASHAREA	7.07
TERRACE	21.65

1	VESTIBULE	12'0" X 11'6"
2	CLOSET	5′5″ X 11′2″
3	G.BEDROOM-01	13′0″ X 14′6″
3A	TOILET	9′0″ X 6′0″
4	DRAWING ROOM	13'11" X 22'0"
5	LIVING	14′5″ X 22′0″
6	DINING	13'0" X 22'0"
6A	VERANDAH	27'9" X 9'11"
7	KITCHEN	20'0" X 12'4"
7A	STORE	6′0″ X 10′0″
7B	WET KITCHEN	7′7″ X 15′1″
7C	WASH YARD	10′11″ X 7′0″
8	PUJA	7′5″ X 4′5″
9	POWDER TOILET	7′7″ X 4′10″
10	FOYER	9′0″ X 9′6″
11	BED ROOM-02	13′11″ X 14′7″
11A	DRESS/TOILET	7′7″ X 12′0″
12	M.BED ROOM-03	19′11″ X 13′0″
12A	DRESS/TOILET	16'4" X 8'1"
13	M.BED ROOM-04	14'1" X 20'0"
13A	BALCONY	13′4″ X 5′0″
13B	DRESS	9′3″ X 6′10″
13C	TOILET	9′3″ X 12′2″
14	M.BED ROOM-05	14'1" X 22'0"
14A	BALCONY	13′4″ X 5′0″
14B	DRESS	9'6" X 8'8"
14C	TOILET	9'6" X 12'2"
15	SERVANT ROOM	8′0″ X 11′0″
15A	S.TOILET	4′7″ X 7′0″

TYPICAL FLOOR


3RD TO 19TH & 21ST TO 35TH FLOOR

UNIT NO: 303 & 304 TO 1903 & 1904 2103 & 2104 TO 3503 & 3504

AREA AS PER RERA	SQ. MTR.
CARPETAREA	373.38
VERANDAH/BALCONY	38.05
WASHAREA	7.07

1	VESTIBULE	12′0″ X 11′6″
2	CLOSET	5′5″ X 11′2″
3	G.BEDROOM-01	13'0" X 14'6"
3A	TOIL FT	9'0" X 6'0"
4	DRAWING ROOM	13′11″ X 22′0″
5	LIVING	14′5″ X 22′0″
6	DINING	13'0" X 22'0"
6A	VFRANDAH	27'9" X 9'11"
7	KITCHEN	20'0" X 12'4"
7 7A	STORE	6'0" X 10'0"
7B	WET KITCHEN	7′7″ X 15′1″
7C	WASH YARD	10′11″ X 7′0″
8	PUJA	7′5″ X 4′5″
9	POWDER TOILET	7′7″ X 4′10″
10	FOYER	9′0″ X 9′6″
11	BED ROOM-02	13′11″ X 14′7″
11A	DRESS/TOILET	7′7″ X 12′0″
12	M.BED ROOM-03	19′11″ X 13′0″
12A	DRESS/TOILET	16'4" X 8'1"
13	M.BED ROOM-04	14'1" X 20'0"
13A	BALCONY	13′4″ X 5′0″
13B	DRESS	9′3″ X 6′10″
13C	TOILET	9′3″ X 12′2″
14	M.BED ROOM-05	14'1" X 22'0"
14A	BALCONY	13'4" X 5'0"
14B	DRESS	9'6" X 8'8"
14C	TOILET	9'6" X 12'2"
15	SERVANT ROOM	8′0″ X 11′0″
15A	S.TOILET	4′7″ X 7′0″



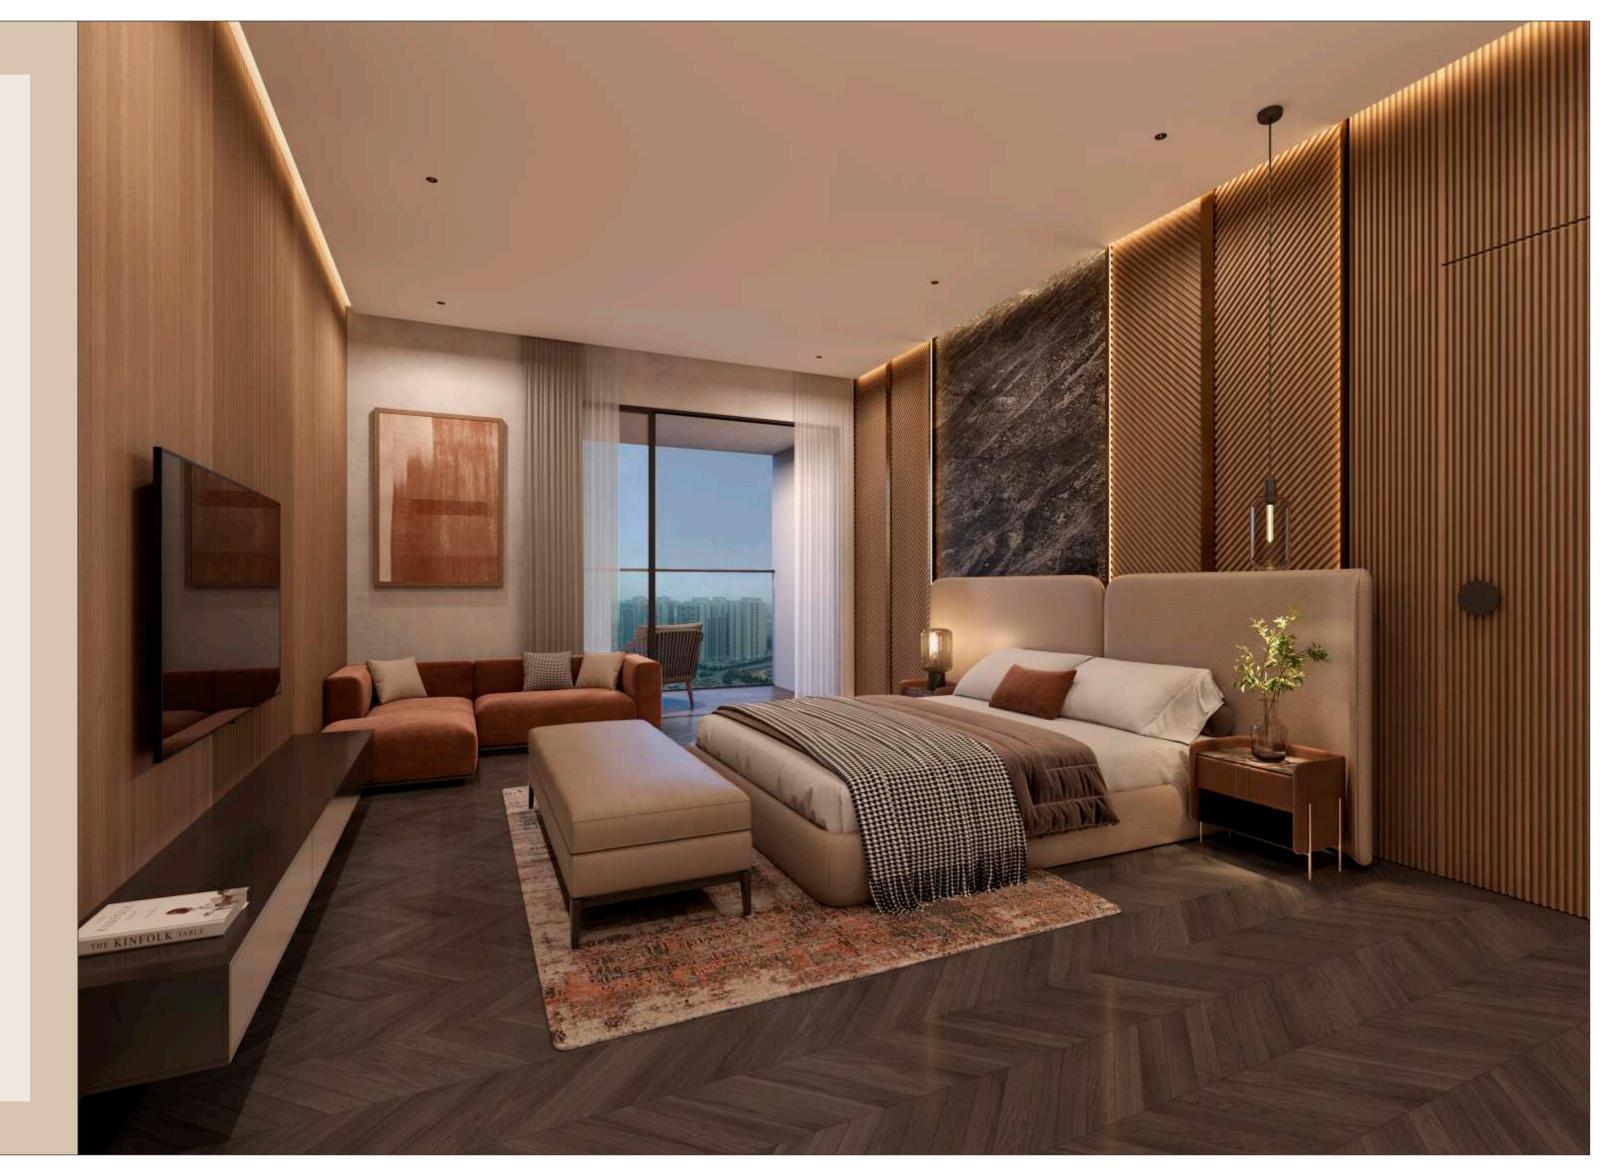

LOWER PENT HOUSE

36TH FLOOR

UNIT NO: 3603 & 3604

AREA AS PER RERA	SQ. MTR.
CARPETAREA	578.19
VERANDAH/BALCONY	38.05
WASHARFA	7.07

1	VESTIBULE	15′7″ X 10′6″
2	CLOSET	4′7″ X 7′0″
3	G.BEDROOM-01	13'0" X 14'6"
3A	TOILET	9'0" X 6'0"
4	DRAWING ROOM	13'11" X 22'0"
5	LIVING	14'5" X 22'0"
6	DINING	13'0" X 22'0"
6A	VERANDAH	27'9" X 9'11"
7	KITCHEN	20'0" X 12'4"
7A	STORE	6'0" X 10'0"
7B	WET KITCHEN	7′7″ X 15′1″
7C	WASH YARD	10′11″ X 7′0″
8	PUJA	7′5″ X 4′5″
9	POWDER TOILET	7′7″ X 4′10″
10	FOYER	9′0″ X 9′6″
11	BED ROOM-02	13′11″ X 14′7″
11A	DRESS/TOILET	7′7″ X 12′0″
12	M.BED ROOM-03	19′11″ X 13′0″
12A	DRESS/TOILET	16'4" X 8'1"
13	M.BED ROOM-04	14'1" X 20'0"
13A	BALCONY	13'4" X 5'0"
13B	DRESS	9'3" X 6'10"
13C	TOILET	9'3" X 12'2"
14	M.BED ROOM-05	14'1" X 22'0"
14A	BALCONY	13'4" X 5'0"
14B	DRESS	9'6" X 8'8"
14C	TOILET	9'6" X 12'2"





UPPER PENT HOUSE

37TH FLOOR

AREA AS PER RERA SQ. MTR.
TERRACE 200.73

LIFT WELL DUCT FOYER	DUCT DN DN	
20	LIFT WELL 18A 19	1 S 10 S
20A 15 DOUBLE HEIGHT	17 17A 18 18 18 18 18 18 18 18 18 1	

	FOYER	15′7″ X 10′6″
	BEDROOM-06	13'0" X 14'6"
	TOILET	9′0″ X 6′0″
	LOUNGE	28′5″ X 30′5″
	TOILET	10'0" X 8'4"
	M.BEDROOM-07	23′3″ X 12′0″
	DRESS/TOILET	10′11″ X 9′0″
	STORE	7′7″ X 9′0″
	SERVANT ROOM	13'0" X 10'2"
4	SERVANTTOILET	4′7″ X 7′2″

TYPICAL FLOOR

1ST TO 19TH & 21ST TO 35TH FLOOR

UNIT NO: 101 & 102 TO 1901 & 1902 2101 & 2102 TO 3501 & 3502

AREA AS PER RERA	SQ. MTR
CARPETAREA	309.7
VERANDAH/BALCONY	33.7
WASHAREA	12.19

1	VESTIBULE	10'0" X 11'6"
2	DRAWING ROOM	13'0" X 20'0"
3	LIVING	15′5″ X 20′0″
4	DINING	13'0" X 20'0"
4A	VERANDAH	27'6" X 8'4"
5	KITCHEN	18'0" X 12'0"
5A	STORE	4′0″ X 9′6″
5B	WASH YARD	7′6″ X 17′6″
6	PUJA	6'4" X 4'0"
7	POWDER TOILET	7′0″ X 4′10″
8	FOYER	8′0″ X 9′6″
9	G.BEDROOM-01	13′0″ X 14′9″
9A	DRESS/TOILET	7′0″ X 12′0″
10	BED ROOM-02	19′11″ X 13′0″
10A	DRESS/TOILET	16'4" X 8'1"
11	M.BED ROOM-03	14′1″ X 20′0″
11A	BALCONY	13′4″ X 5′0″
11B	DRESS	9′3″ X 6′10″
11C	TOILET	9′3″ X 12′2″
12	M.BED ROOM-04	14'1" X 22'0"
12A	BALCONY	13'4" X 5'0"
12B	DRESS	9'0" X 8'4"
12C	TOILET	9′0″ X 12′2″
13	SERVANT ROOM	8′0″ X 10′6″
13A	STOIL FT	3′11″ X 6′6″









LOWER PENT HOUSE

36TH FLOOR

UNIT NO: **3601** & **3602**

AREA AS PER RERA	SQ. MTI
CARPETAREA	452.0
VERANDAH/BALCONY	33.7
WASHAREA	12.1

1	VESTIBULE	10'0" X 11'6"
2	STORE	8′0″ X 10′6″
3	DRAWING ROOM	13'0" X 16'5"
4	LIVING	15′5″ X 20′0″
5	DINING	13'0" X 20'0"
5A	VERANDAH	27'6" X 8'4"
6	KITCHEN	18'0" X 12'0"
6A	STORE	4′0″ X 9′6″
6B	WASH YARD	7′6″ X 17′6″
7	PUJA	6'4" X 4'0"
8	POWDER TOILET	7′0″ X 4′10″
9	FOYER	8′0″ X 9′6″
10	G.BED ROOM-01	13'0" X 14'9"
10A	DRESS/TOILET	7′0″ X 12′0″
11	BED ROOM-02	19′11″ X 13′0″
11A	DRESS/TOILET	16'4" X 8'1"
12	M.BED ROOM-03	14'1" X 20'0"
12A	BALCONY	13'4" X 5'0"
12B	DRESS	9'3" X 6'10"
12C	TOILET	9′3″ X 12′2″
13	M.BED ROOM-04	14'1" X 22'0"
13A	BALCONY	13'4" X 5'0"
13B	DRESS	9′0″ X 8′4″
13C	TOILET	9′0″ X 12′2″





UPPER PENT HOUSE

37TH FLOOR

AREA AS PER RERA SQ. MTR.
TERRACE 191.34



	FOYER	11′0″ X 11′6″
,	P.TOILET	7′1″ X 4′11″
)	LOUNGE	27'6" X 26'11
	STORE	9′0″ X 6′5″
3	M.BEDROOM-5	21'8" X 11'8'
8A	DRESS/TOILET	7'4" X 12'10'
)	SERVANT ROOM	11'1" X 9'9"
Α	SERVANTTOILET	4′7″ X 8′11″

SPECIFICATIONS

FLOORING	 MARBLE IN DRAWING AND DINING ROOM WOODEN LAMINATED FLOORING IN ONE MASTER BEDROOM VITRIFIED TILES IN ALL BEDROOMS VITRIFIED/RUSTIC TILES IN BALCONY
WINDOW	SLIDING ALUMINIUM SECTION WINDOW
DOOR	 MAIN DOOR – WOODEN FLUSH DOOR WITH ONE SIDE POLISHED VENEE INTERNAL DOORS – FLUSH DOORS/PANELLED DOORS WITH OIL PAINTS
KITCHEN	 GRANITE PLATFORM WITH DADO OF CERAMIC TILES STAINLESS STEEL SINK MARBLE IN FLOOR GLAZED/VITRIFIED TILES IN WASHYARD
INTERIOR PLASTER	SINGLE COAT MALA
FINISH INSIDE	PUTTY FINISH
FINISH OUTSIDE	ACRYLIC PAINT
SANITARY WARE	WALL HUNG WATER CLOSETWALL HUNG BASIN
TOILET FITTINGS	CHROME PLATED FITTINGS
TOILET – FLOORING / DEDO	CERAMIC TILES UPTO LINTEL LEVELCERAMIC TILES IN FLOORING
ELEVATORS	AUTOMATIC ELEVATORS
ELECTRIC SWITCHES	ISI MODULAR SWITCHES
ELECTRIC WIRES	• ISI WIRES
MCB / ELCB	• ISI MAKE

NOTE: ONLY VRV AC UNITS CAN BE INSTALLED





AHMEDABAD . BANGALORE . MUMBAI

Goyal & Co. was founded by the late Mr. Rampurshottam Goyal in 1971 in the city of Ahmedabad. The company has developed over 250+ projects that include apartment developments, villas, plotted developments, corporate offices, townships etc. and possess over 85+ properties as part of their corporate leasing portfolio.

After changing the skyline of Ahmedabad, the company is now rapidly growing its presence in the cities of Bangalore & Mumbai. With the goal of achieving a similar market sentiment to that back home; Goyal & Co. is committed to leaving its stamp of excellence on every project that it undertakes.

Goyal & Co.

GOYAL HOUSE, OPP. KARNAVATI CLUB S. G. HIGHWAY, AHMEDABAD - 380015

sales@goyalco.com | +917575 000 000 www.goyalco.com | www.rarebyriviera.com



ABOUT DEVELOPERS

HN SAFAL was founded in 2010. Over the years, through some of the most exciting phases of Gujarat's evolution as a modern state, we have seen our track record and reputation grow amidst dynamic challenges and changes.

The reasons are manifold. We raise the benchmark with each new project that we undertake by constantly innovating, applying cutting-edge technologies, employing contemporary materials and closely empathizing with customers – thus finally delivering projects way beyond expectations.

We have delivered projects covering a total of 36 Million Sq.Ft. of constructed space in and around Ahmedabad. These serve the highest global standards in terms of engineering excellence, design aesthetics and functionality and demonstrate our commitment to creating spaces for our customers to enjoy a "Life Without Limits".

HN Safal

HN SAFAL HOUSE, BESIDE CIRCLE P BUILDING, NEAR PRAHLADNAGAR CROSS ROAD, SARKHEJ – GANDHINAGAR HIGHWAY, AHMEDABAD – 380015, GUJARAT.

sales@hnsafal.com | +9179 40 800 800 www.hnsafal.com

DISCL AIMER

The brochure is for the easy presentation of the Project. It should not be considered as a part of the legal documents. For further information regarding the Project the mamber / outland to phosphite or git the Developer's office before going should with the heading.

 $the \ member \ / \ customer \ is \ requested \ to \ check \ the \ details \ on \ RERA \ website \ or \ at \ the \ Developer's \ office \ before \ going \ ahead \ with \ the \ booking.$

The furniture and fixtures, electrical appliances and other loose items shown in the brochure are only for illustrative purposes and do not form a part of the standard product on sale. The furniture layout shown in the brochure is only suggestive and subject to change as per site conditions and as per the instructions of the Project Architect.

 $The \ Promoter \ / \ Developer \ reserves \ the \ right \ to \ make \ changes \ in \ the \ Project, its \ amenities \ and \ specifications \ as \ may \ be \ suggested \ by \ the$

Project Architect or the Structure consultant and any such changes made shall be binding on the customers / members of the Project.

The Promoter / Developer reserves the right to make minor on site changes during the course of construction and such changes shall be binding on all the members / customers of the Project.

 $The \ dimensions \ shown \ in \ the \ brochure \ are \ approximate \ and \ calculated \ from \ unfinished \ surfaces \ and \ are \ rounded \ off \ to \ nearest \ whole \ number.$

The carpet area mentioned is calculated as per the provisions of the RERA Act with the help of Autocad software.

The images (interior and exterior views) in the brochure are computer stimulated graphics for representational purpose and are subject to errors and omissions.

The images used may be stock images or images based on the architectural plans of the Project. They shall not be construed as actual depictions of the Project.

The north direction shown in the brochure is approximate and can be erroneous.

The Member / Customer is expected to verify the same personally before going ahead with the booking.

The Key Plan in the Brochure is not to scale and does not depict the exact location of the Project or the connecting road network or other abutting structures or landmarks.

It is only for representation purpose and gives a rough idea about the approximate location of the Project.

The Member / Customer is requested to visit the Project site and check the physical location of the Project and its surroundings before going ahead with the booking.









Architecture & Landscape

Structural Consultant

Geo-tech Consultant

Concrete Consultant

Consultant

Plumbing

Consultant

Wind

Electrical Consultant

NK ASSOCIATES **APURVA AMIN**

KBM

E-CUBE

VRAJ

RWDI

KIRIT PATEL

Site Address: Sky City Township, Club 'O7' Road, Off S.P. Ring Road, Shela, Ahmedabad - 380058.

REGISTRATION NO.: PR/GJ/AHMEDABAD/SANAND/AUDA/RAA12709/161123 | www.gujrera.gujarat.gov.in